


LISBON ROAD

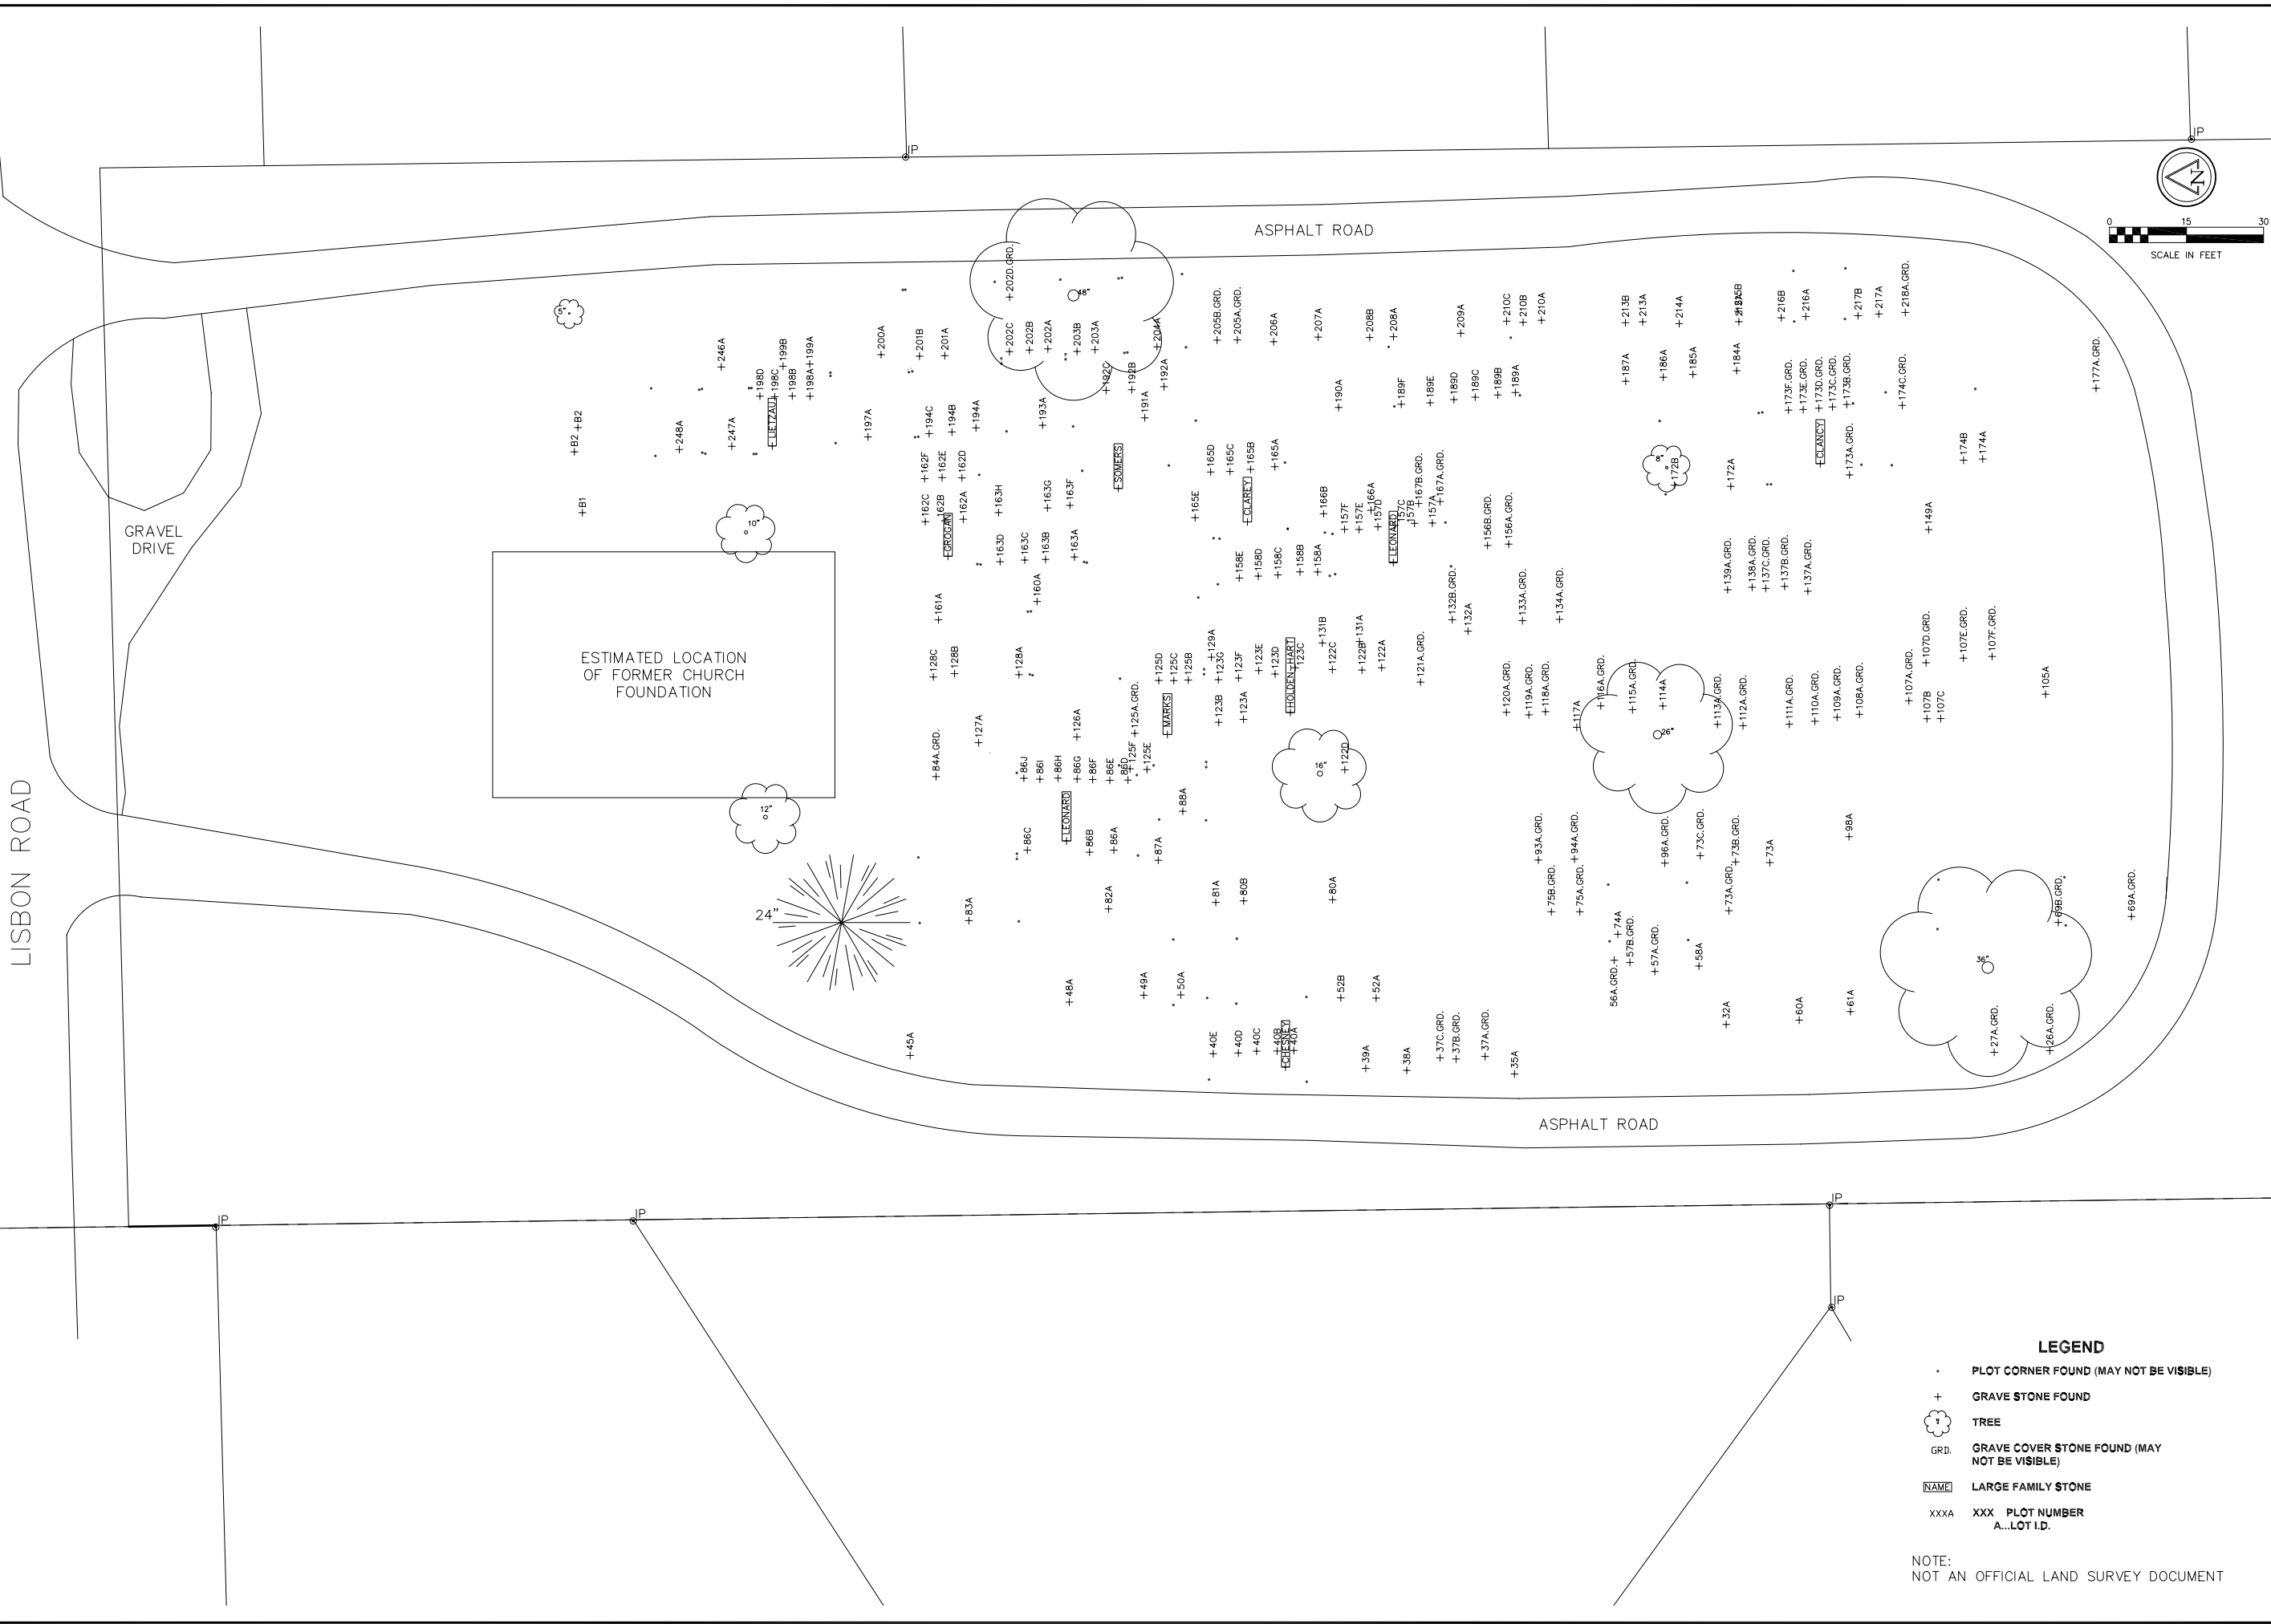

LEGEND

- PLOT CORNER FOUND (MAY NOT BE VISIBLE)
- + GRAVE STONE FOUND
- ☼ TREE
- GRD. GRAVE COVER STONE FOUND (MAY NOT BE VISIBLE)
- [NAME] LARGE FAMILY STONE
- XXXX XXX PLOT NUMBER
A...LOT I.D.

NOTE:
NOT AN OFFICIAL LAND SURVEY DOCUMENT

LEGEND

Ruekert Mielke
 engineering solutions for a working world
 W239 N1612 Rockwood Drive • Waukesha, Wisconsin 53186-1113
 (262) 542-5733 • Fax: (262) 542-9551 • www.ruekertmielke.com

**ST. DOMINIC CEMETARY
 HEADSTONE AND CORNER LOCATIONS**

**ST. DOMINIC PARISH
 WAUKESHA COUNTY, WISCONSIN**

© COPYRIGHT 2001 RUEKERT & MIELKE INC.
DESIGNED BY: KAP
DRAFTED BY: DJK
CHECKED BY:
DATE: AUG, 2001
DRAWING FILE NO. 4092333.100
Zcxcem3
SHEET NO.